


NORTH GATE NO. 2



CITY OF NORTH MANKATO

NICOLLET COUNTY, MINNESOTA

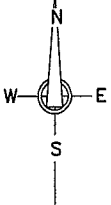

INDICATES 1/2" DIA. X 30" LONG IRON PIPE SET WITH PLASTIC CAP MARKED BY LICENSE NO. 13114.

INDICATES IRON PIPE MONUMENTS FOUND.

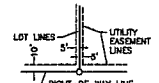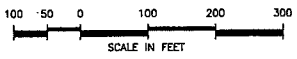


BEING 5 FEET IN WIDTH AND ADJOINING LOT LINES AND BEING TO FEET IN WIDTH AND ADJOINING RIGHT-OF-WAY LINES, UNLESS OTHERWISE INDICATED ON THE PLAN.

LEGEND

A=100.00' INDICATES ARC DISTANCE
 R=100.00' INDICATES RADIUS LENGTH
 PC INDICATES POINT OF CURVATURE
 PT INDICATES POINT OF TANGENCY

CURVE TABLE			
NUMBER	ARC CHORD	CENTRAL ANGLE	CHORD BEARING

LOT AREAS			

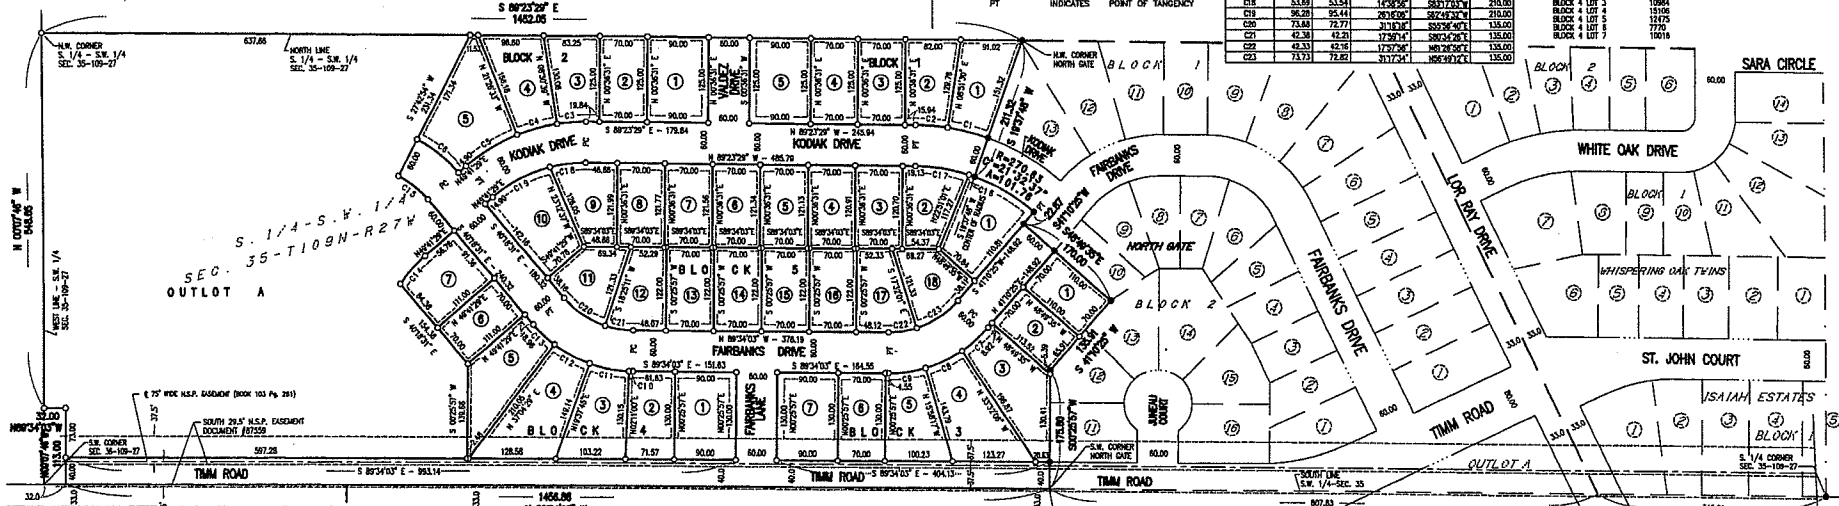

INSTRUMENT OF DEDICATION

Know all men by these present that we, Platinum Development Group, Inc., a Minnesota corporation, owners of the following described property, to-wit:

The South Quarter of the Southwest Quarter of Section 35 Township 109 North Range 27

County of _____ State of Minnesota

UNPLATTED

POINT OF BEGINNING

PRESIDENTIAL ESTATES OUTLOT D

NOTARY CERTIFICATES

ISAIAH ESTATES

OUTLOT A

MINNESOTA COUNTY COORDINATE SYSTEM OF 1983 - NICOLLET COUNTY ZONE